


PLAN PARCELAR
Scara 1:2000
TARLA 80 (Lotul Primaricel)
COMUNA Gura Oancei
JUDETUL DAMBOVITA

543800

543800

544000

Paraul Razvedanca
CCN 675

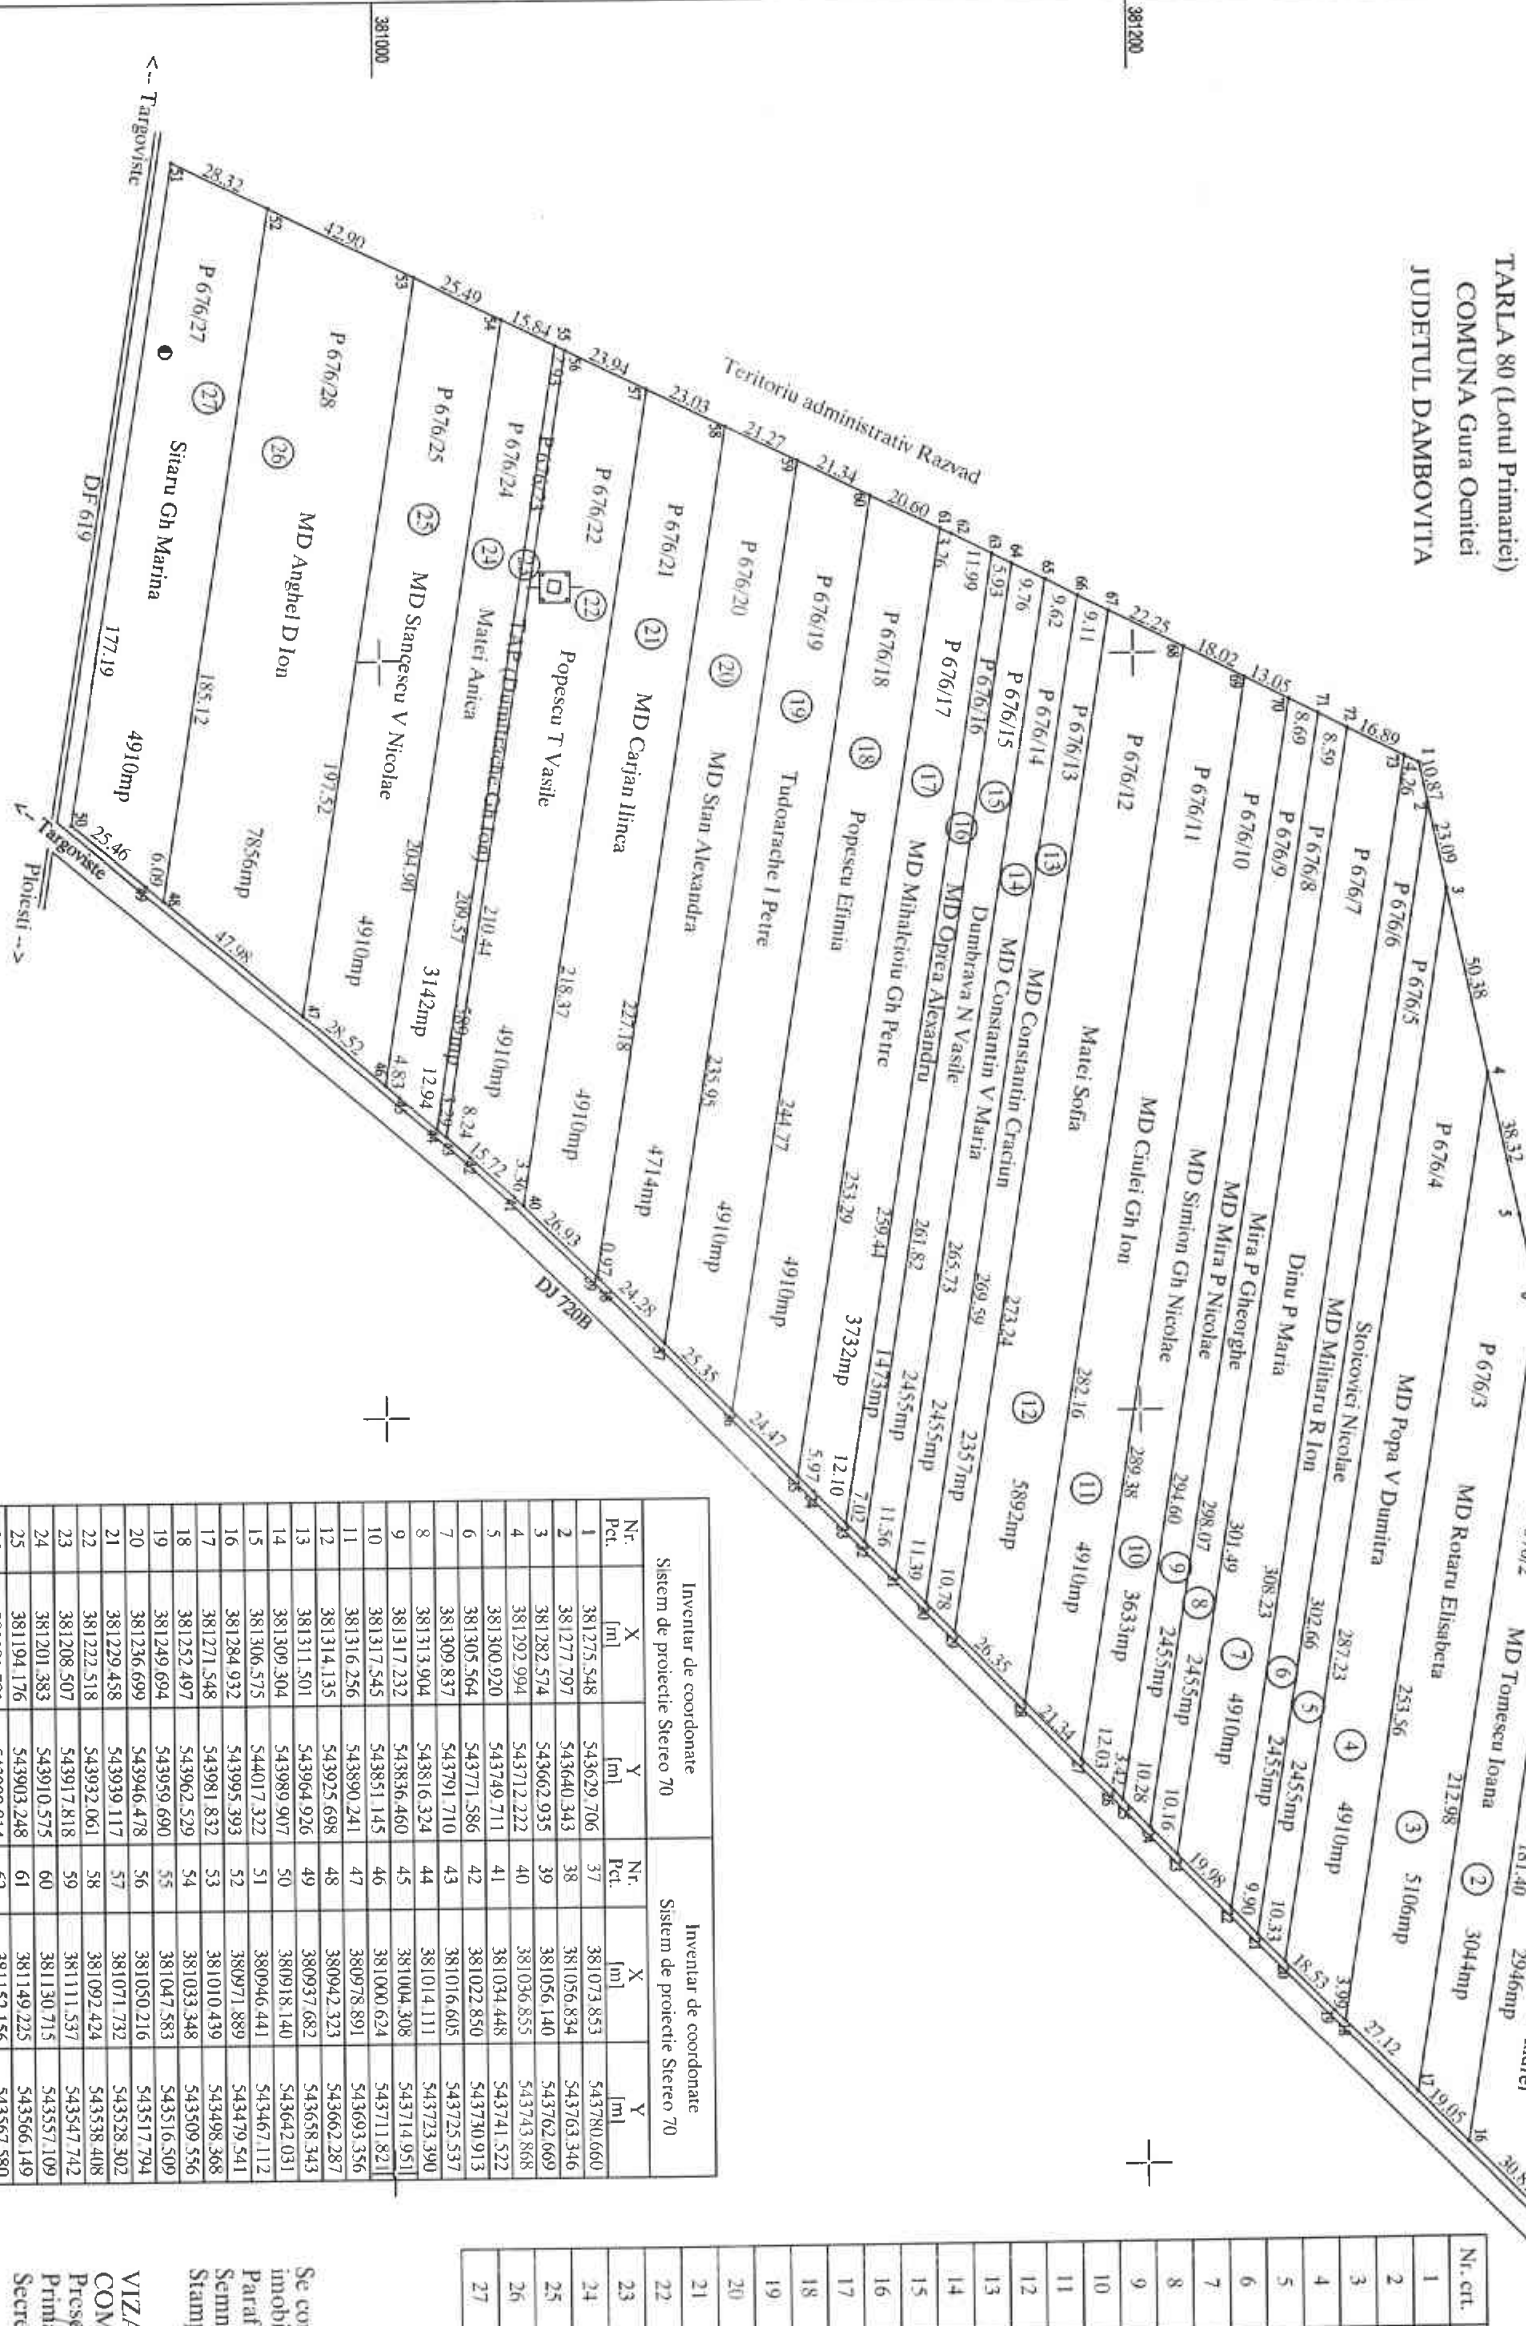

Nr. pct.	Sistem de coordonate Sistem de proiectie Stereo 70		Sistem de coordonate Sistem de proiectie Stereo 70	
	X m	Y m	X m	Y m
1	381275.548	543629.706	381073.853	543780.660
2	381277.797	543640.343	381056.834	543763.346
3	381282.574	543662.935	381056.140	543762.669
4	381292.994	543712.222	381056.555	543745.868
5	381300.920	543749.711	381034.448	543741.522
6	381305.564	543771.586	381022.850	543730.913
7	381309.837	543791.710	381016.605	543725.537
8	381313.904	543816.324	381014.111	543718.951
9	381317.232	543836.460	381004.308	543711.821
10	381317.545	543851.145	381000.624	543711.921
11	381316.256	543890.241	380978.891	543693.356
12	381314.135	543925.698	380942.523	543662.287
13	381311.501	543964.926	380937.682	543658.343
14	381309.304	543989.907	380918.440	543642.031
15	381306.575	544017.322	380904.441	543617.112
16	381284.932	543995.393	380971.889	543479.541
17	381271.548	543981.832	381033.348	543509.556
18	381252.497	543962.529	381033.348	543498.368
19	381249.694	543959.690	381047.583	543528.302
20	381236.699	543946.478	381050.216	543517.794
21	381229.458	543939.117	381092.424	543538.408
22	381222.518	543932.001	381111.537	543547.742
23	381208.507	543917.818	381130.715	543557.109
24	381201.383	543910.575	381130.715	543566.149
25	381194.176	543900.814	381152.156	543584.533
26	381191.781	543892.223	381162.867	543572.973
27	381183.356	543876.990	381168.161	543575.638
28	381168.415	543876.990	381176.879	543580.028
29	381149.965	543858.178	381185.471	543584.533
30	381142.414	543842.347	381193.606	543588.449
31	381134.438	543834.095	381213.480	543598.455
32	381126.345	543829.084	381229.574	543606.559
33	381121.430	543820.445	381241.229	543612.426
34	381112.957	543816.186	381248.969	543616.333
35	381108.771	543798.738	381256.660	543620.196
36	381091.621	543798.738	381271.746	543627.791
37			381271.746	543627.791

Nr. crt.	Nr. parcela	Suprafata masurata (mp)	Nr. cadastral
1	676/1	2946	21420
2	676/2	3044	21421
3	676/3	5106	21422
4	676/4	4910	21423
5	676/5	2455	21424
6	676/6	2455	21425
7	676/7	4910	21426
8	676/8	2455	21427
9	676/9	2455	21428
10	676/10	3633	21429
11	676/11	4910	21430
12	676/12	5892	21431
13	676/13	2357	21432
14	676/14	2455	21433
15	676/15	2455	21434
16	676/16	1473	21435
17	676/17	3732	21436
18	676/18	4910	21437
19	676/19	4910	21438
20	676/20	4714	21439
21	676/21	4910	21440
22	676/22	4910	21441
23	676/23	589	21442
24	676/24	3142	21443
25	676/25	4910	21444
26	676/26	7856	21445
27	676/27	4910	21446

Suprafata total masurata = 103404 mp
Suprafata total din acte = 104700 mp

BIROU DE CADASTRU SI PLANIFICARE IMOBILIARA MORENI
Director: **MARIAN**
Functia: **Com. Nr. 1/A**

VIZAT
COMISIA LOCALA DE FOND FUNCIAR
Prezinta Comisie
Primar
Secretar
Reprezentant ciudastii
Executant: **ROBERT NISTOR**
Data.....
Nr. evidenta : **474**

Prezentul plan parcelar este valabil insocit de
TABELUL PARCELAR
2970 / 11.12.2013