


PLAN PARCELAR
 Scara 1:2000
 TABLA 77 (Merii Marii Colt)
 COMUNA Gura Omeici
 JUDEUL DAMBOVITA

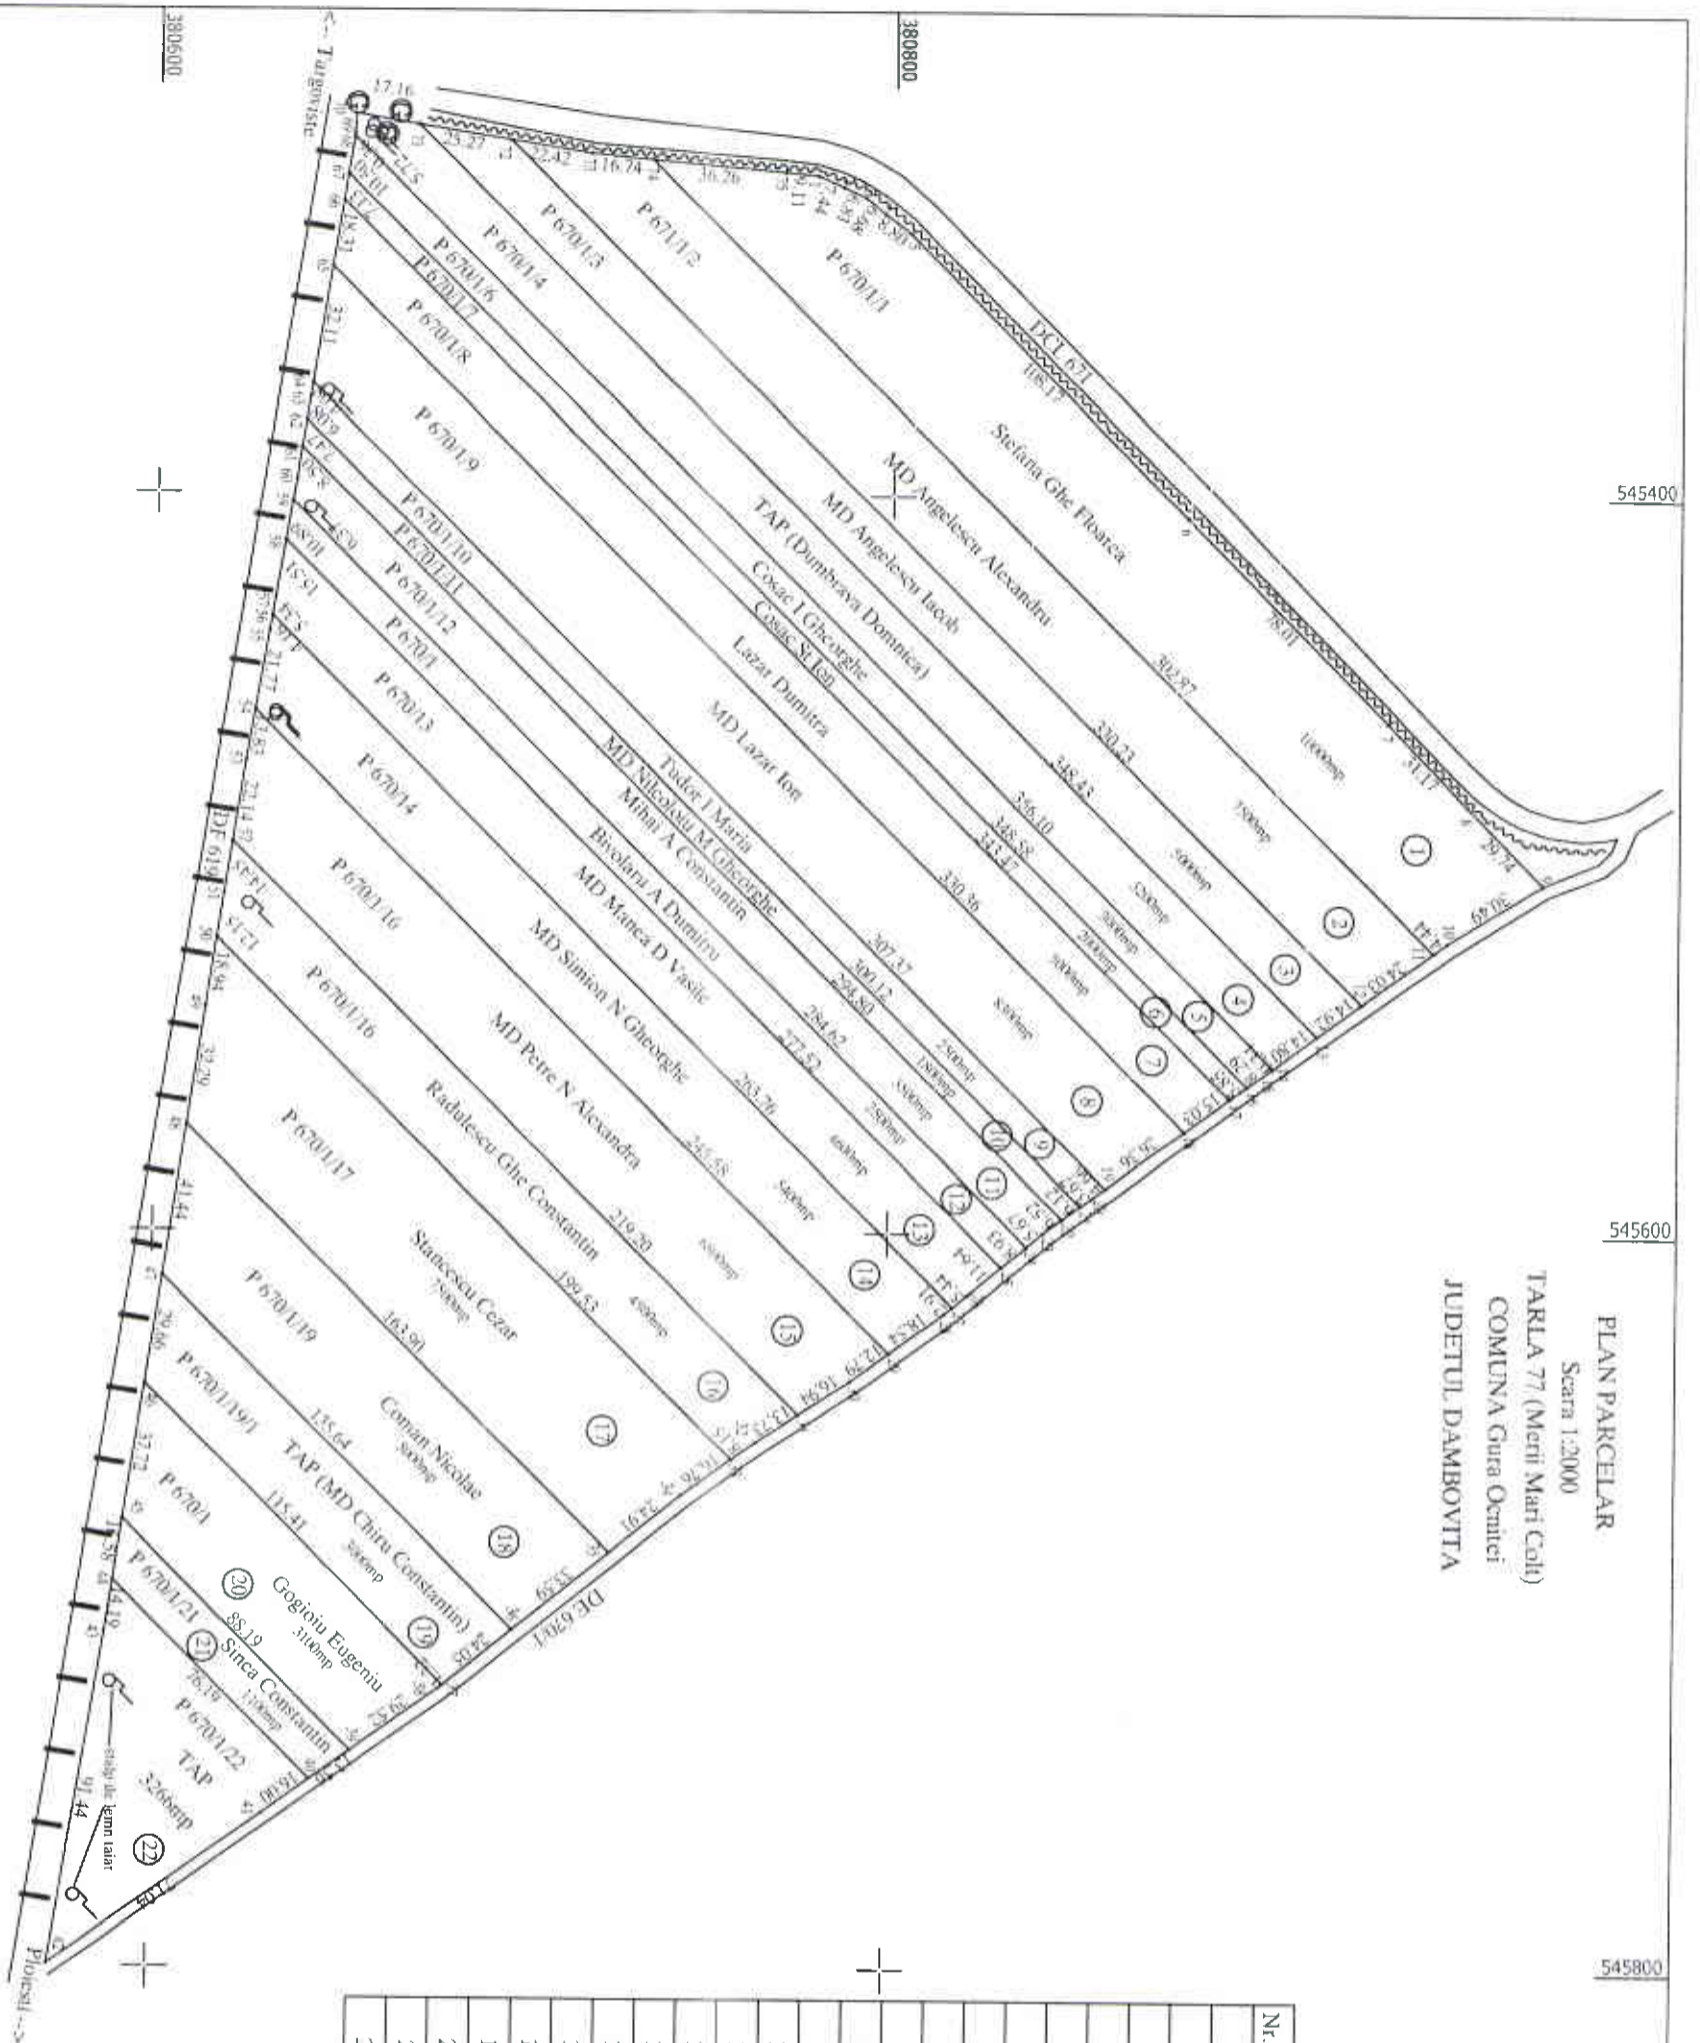

Nr. crt.	Nr. parcela	Suprafata masurata (mp)	Nr. cadastral
1	670/1/1	10000	FAA80
2	671/1/2	7500	FAA81
3	670/1/3	5000	FAA82
4	670/1/4	5200	FAA83
5	670/1/6	3000	FAA84
6	670/1/7	2000	FAA85
7	670/1/8	5000	FAA86
8	670/1/9	8300	FAA87
9	670/1/10	2500	FAA88
10	670/1/11	1800	FAA89
11	670/1/12	3500	FAA90
12	670/1	2500	FAA91
13	670/1/3	4600	FAA92
14	670/1/4	5400	FAA93
15	670/1/16	6800	FAA94
16	671/1/16	4500	FAA95
17	670/1/17	7500	FAA96
18	670/1/19	5000	FAA97
19	670/1/19/1	3000	FAA98
20	670/1	3100	FAA99
21	670/1/21	1100	FAA99
22	670/1/22	3266	FAA99

Total suprafata din acte = 89100 mp
 Total suprafata masurata = 100500 mp

Se confirma suprafata din actele inregistrate si introducerea in baza de date a Planului Funcional Consilier
 Parafa
 Semnatura si data
 Stampila OCPI

VIZAT
 COMISIA LOCALA DE FOND F/NCIAR
 Presedintele Comisiei
 Primar
 Secretar
 Reprezentant cadastru
 Executant,
 Robert Nistor Constantin
 Data.....
 Stampila
 Nr. evidenta: 161

Prezentul plan parcelar este valabil insotit de
 TABELUL PARCELAR

5516/28.05.2013